



2 Quilton Place Crestmead, QLD

Brand New Freestander!


- Brand new 800 sqm freestander
- Prime Crestmead location
- 3 container height roller doors
- Completion due Q2 2024!

For further information contact Exclusive Agent Robert Finlay 0411 747 165.


Ref: 41317

Robert Finlay

0411 747 165

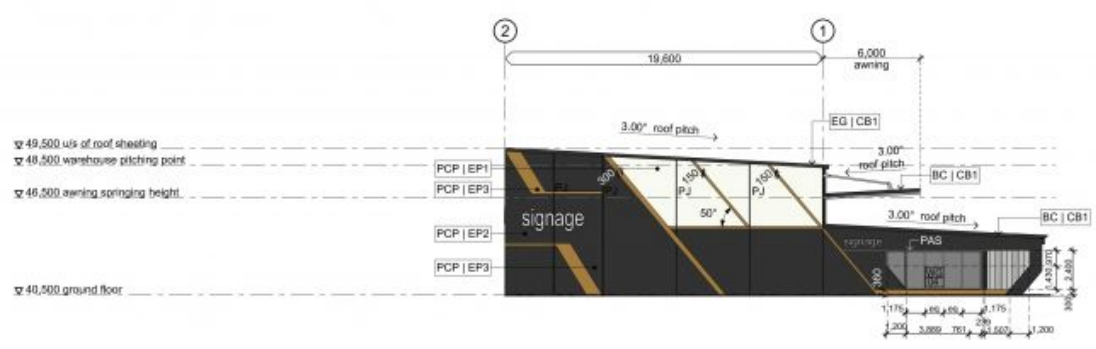

E1
east elevation
SCALE: 1:200
A1001

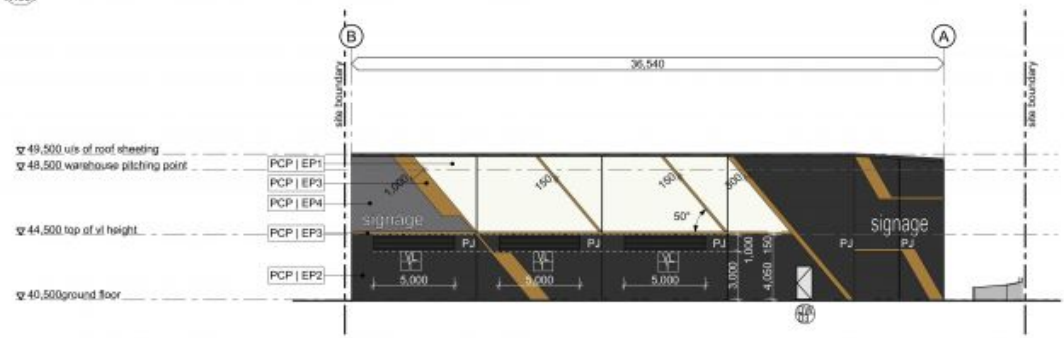

E2
south elevation
SCALE: 1:200
A1001

revision	date	revision
C	03.11.23	for client review
B	09.08.23	for client review
A	16.02.23	preliminary DA issues for client review
Issue	Date	Revision

level 1, 54 yppham st,
po box 1777
bowling qd, 4106

p (07) 2670 1955
e info@sparc.net.au
w www.sparc.net.au

project proposed industrial development
address lot 801, 2 quilton pl, crestmead
client rycon

drawing title elevations - page 1

scale 0 5m 10m

date 3/10/2023

sheet 1:200@A3

drawn GJK

checked A3/01

issue C

plot no 2320